


MONUMENTAL WINDOWS AND DOORS™

4500 series Standard Slide
DATE REVISED: 05-13-2013

1 Standard Slide Head

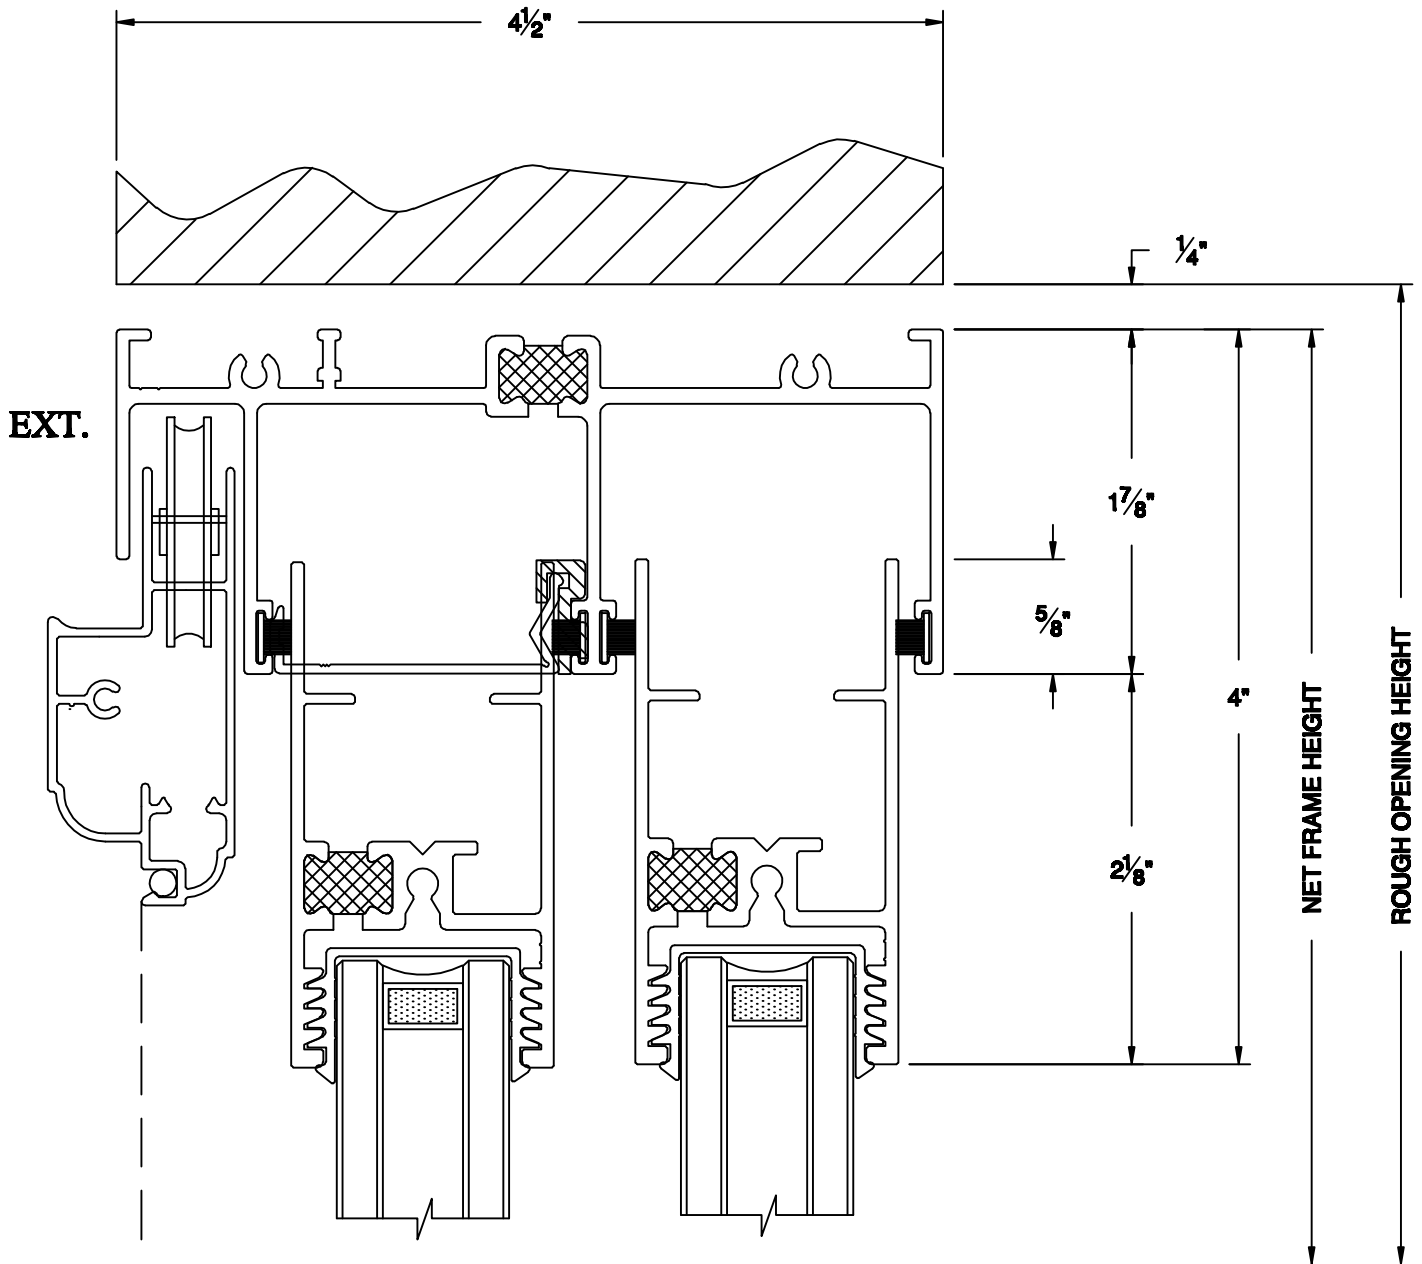


MONUMENTALTM WINDOWS AND DOORS

4500 series Standard Slide


DATE REVISED: 09-30-2014

2 Standard Slide Locking Jamb

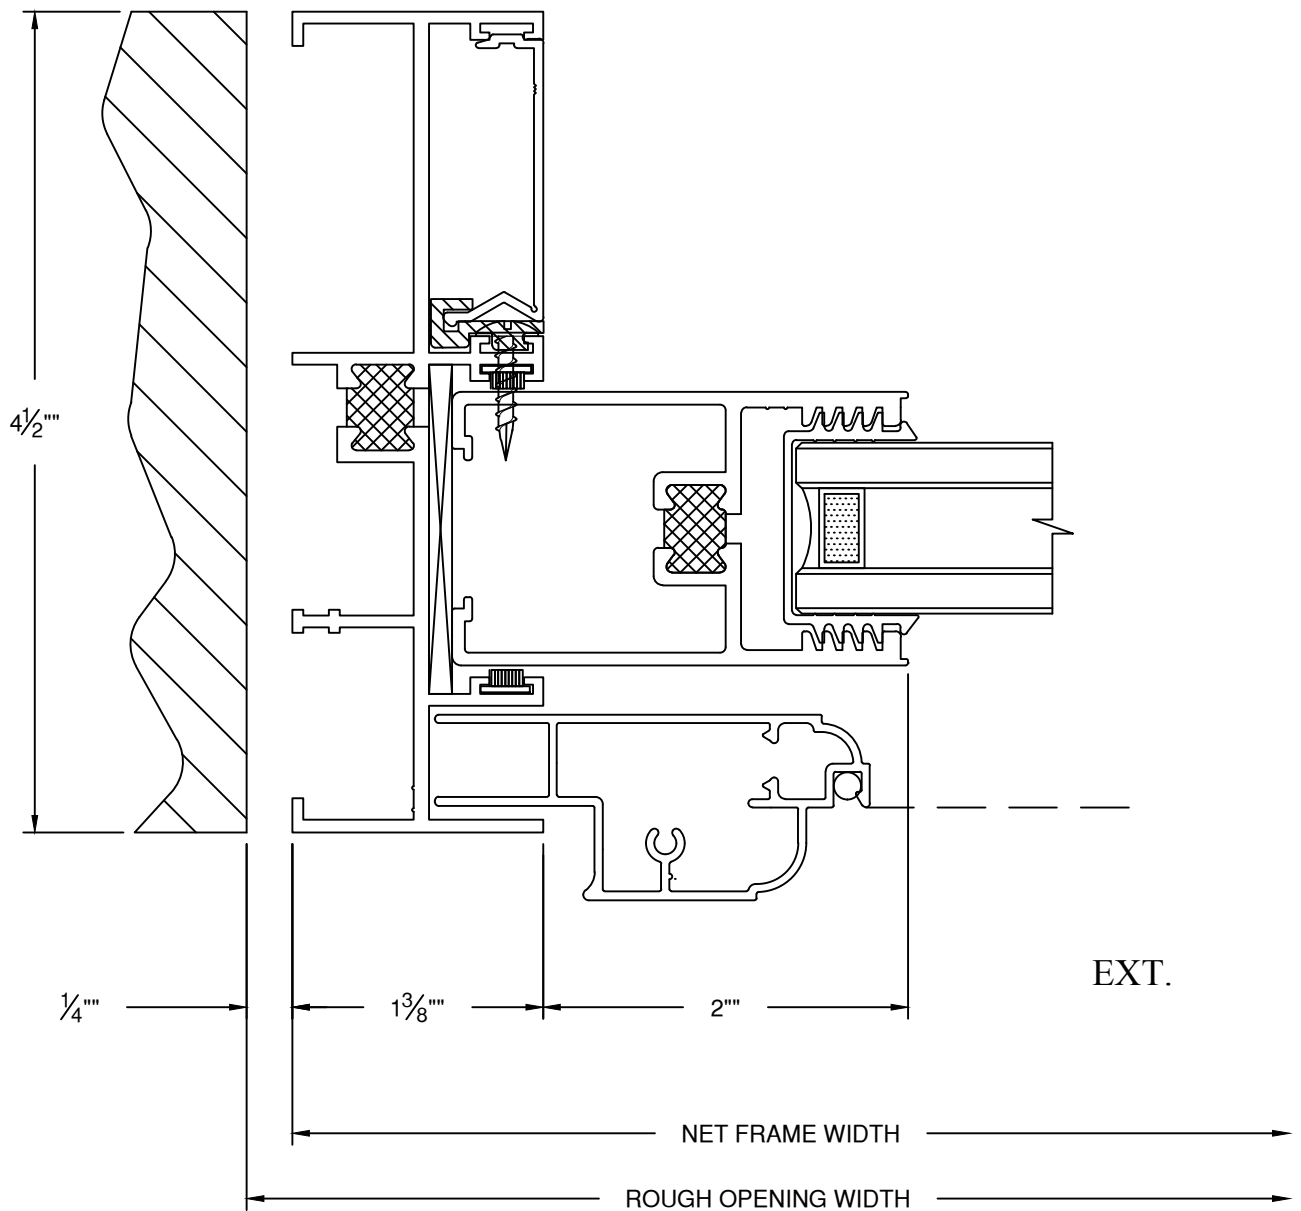

4500 series Standard Slide
DATE REVISED: 05-13-2013


3 Standard Slide Interlocks

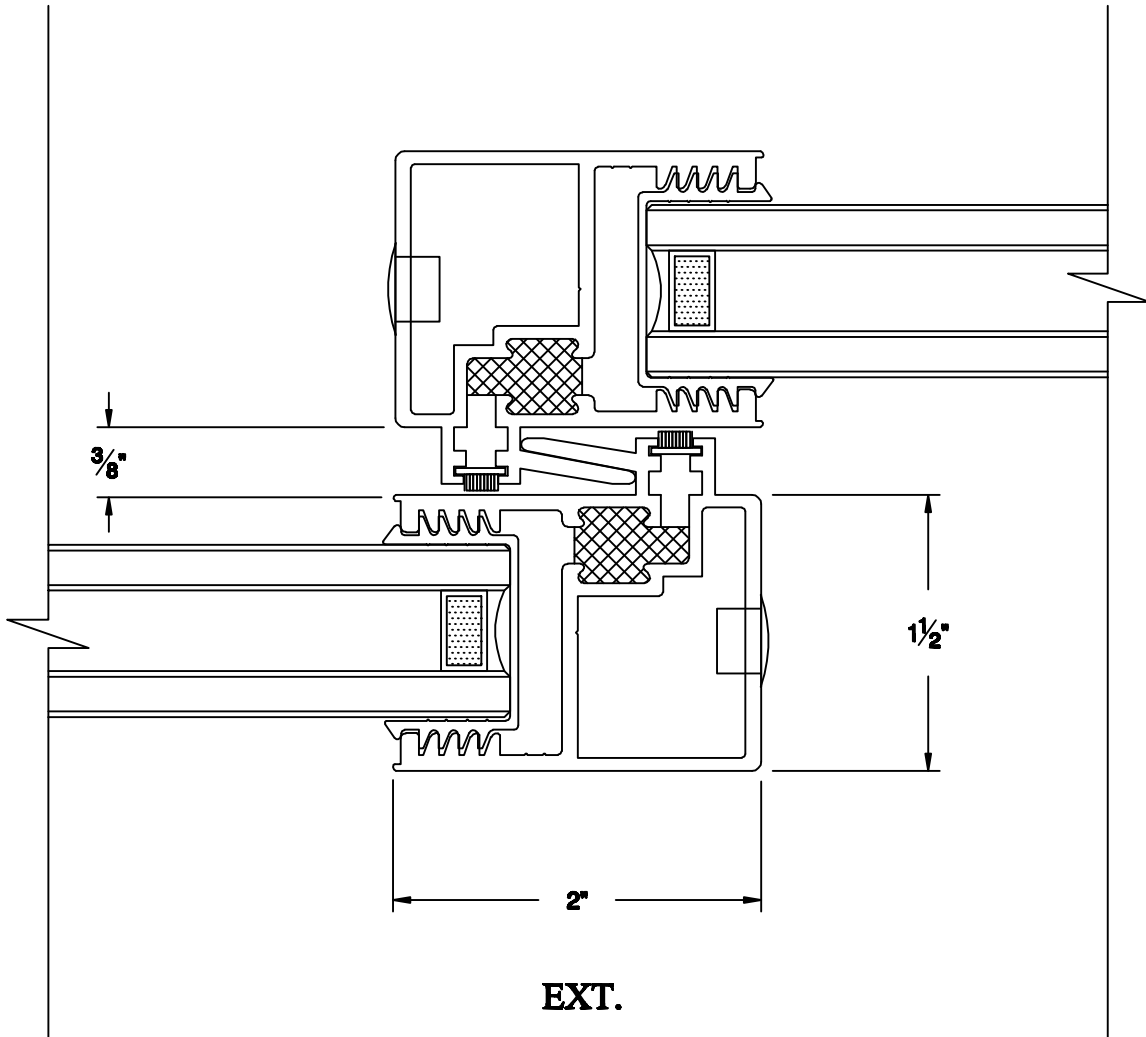

MONUMENTAL WINDOWS AND DOORS™

4500 series Standard Slide
DATE REVISED: 05-13-2013


4 Standard Slide Lock Jamb

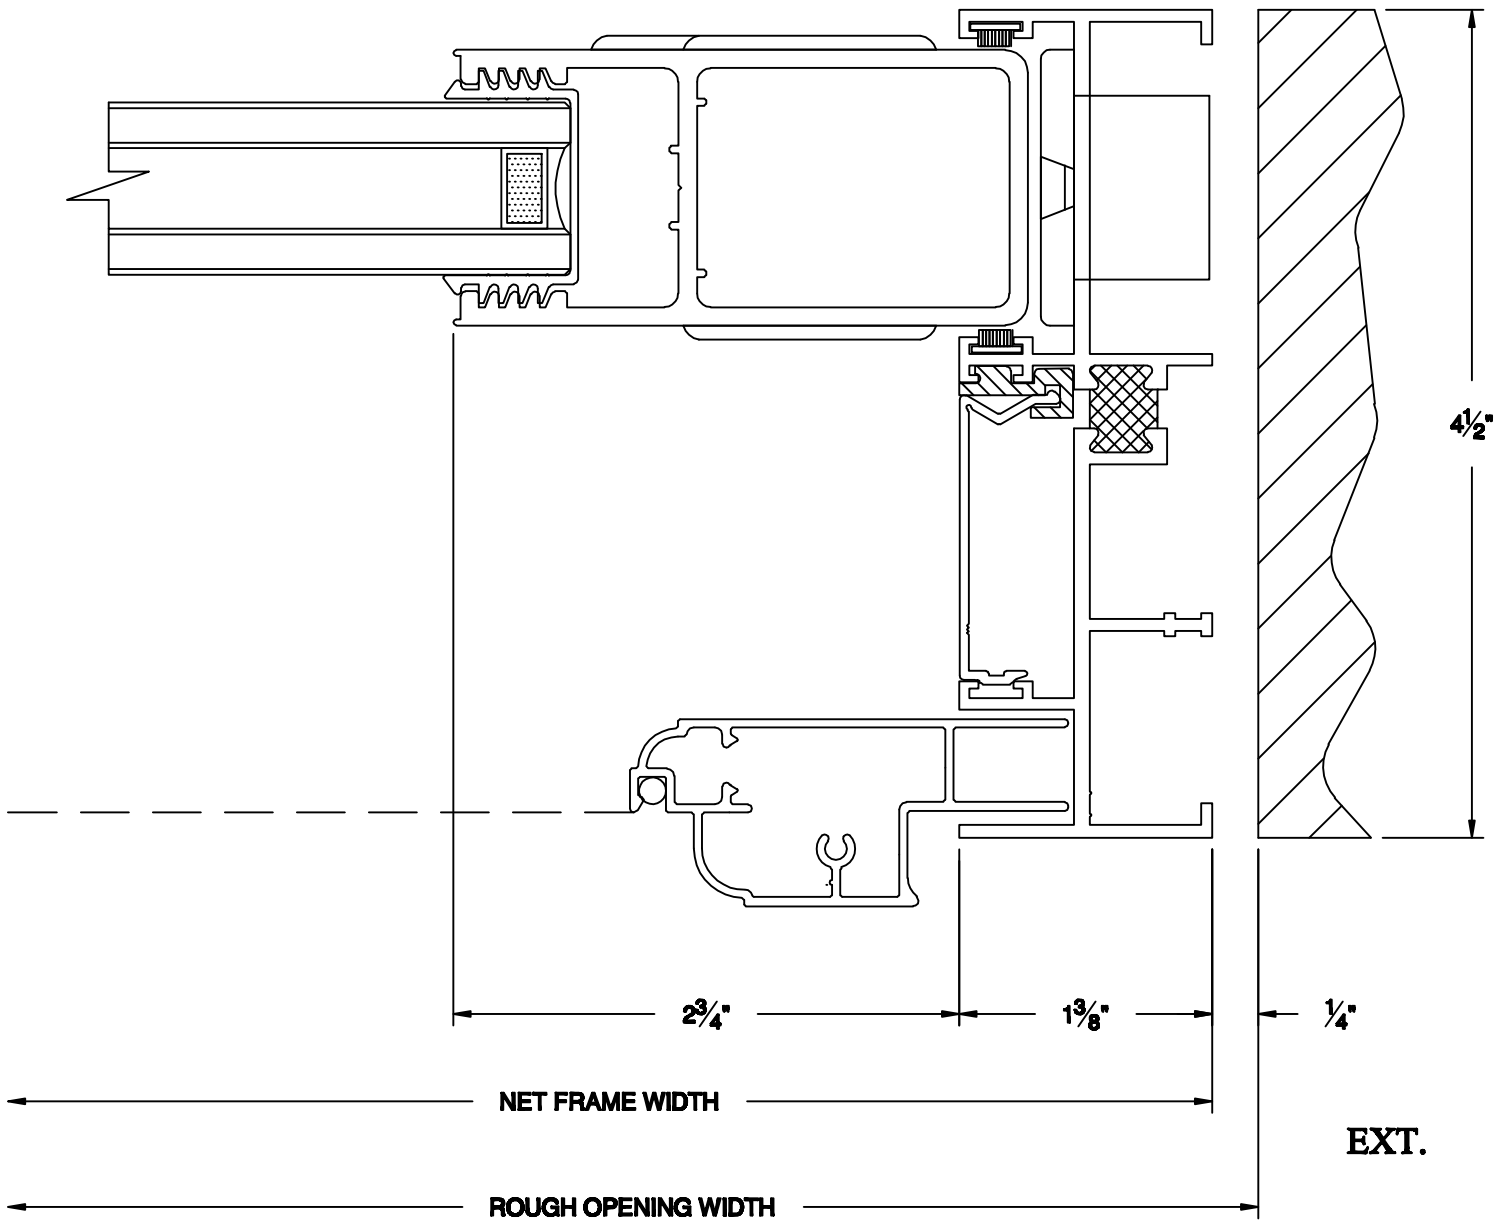

5A Standard Slide Sill

EXT.

SEE
DETAIL
5B
FOR
RAIL
OPTIONS

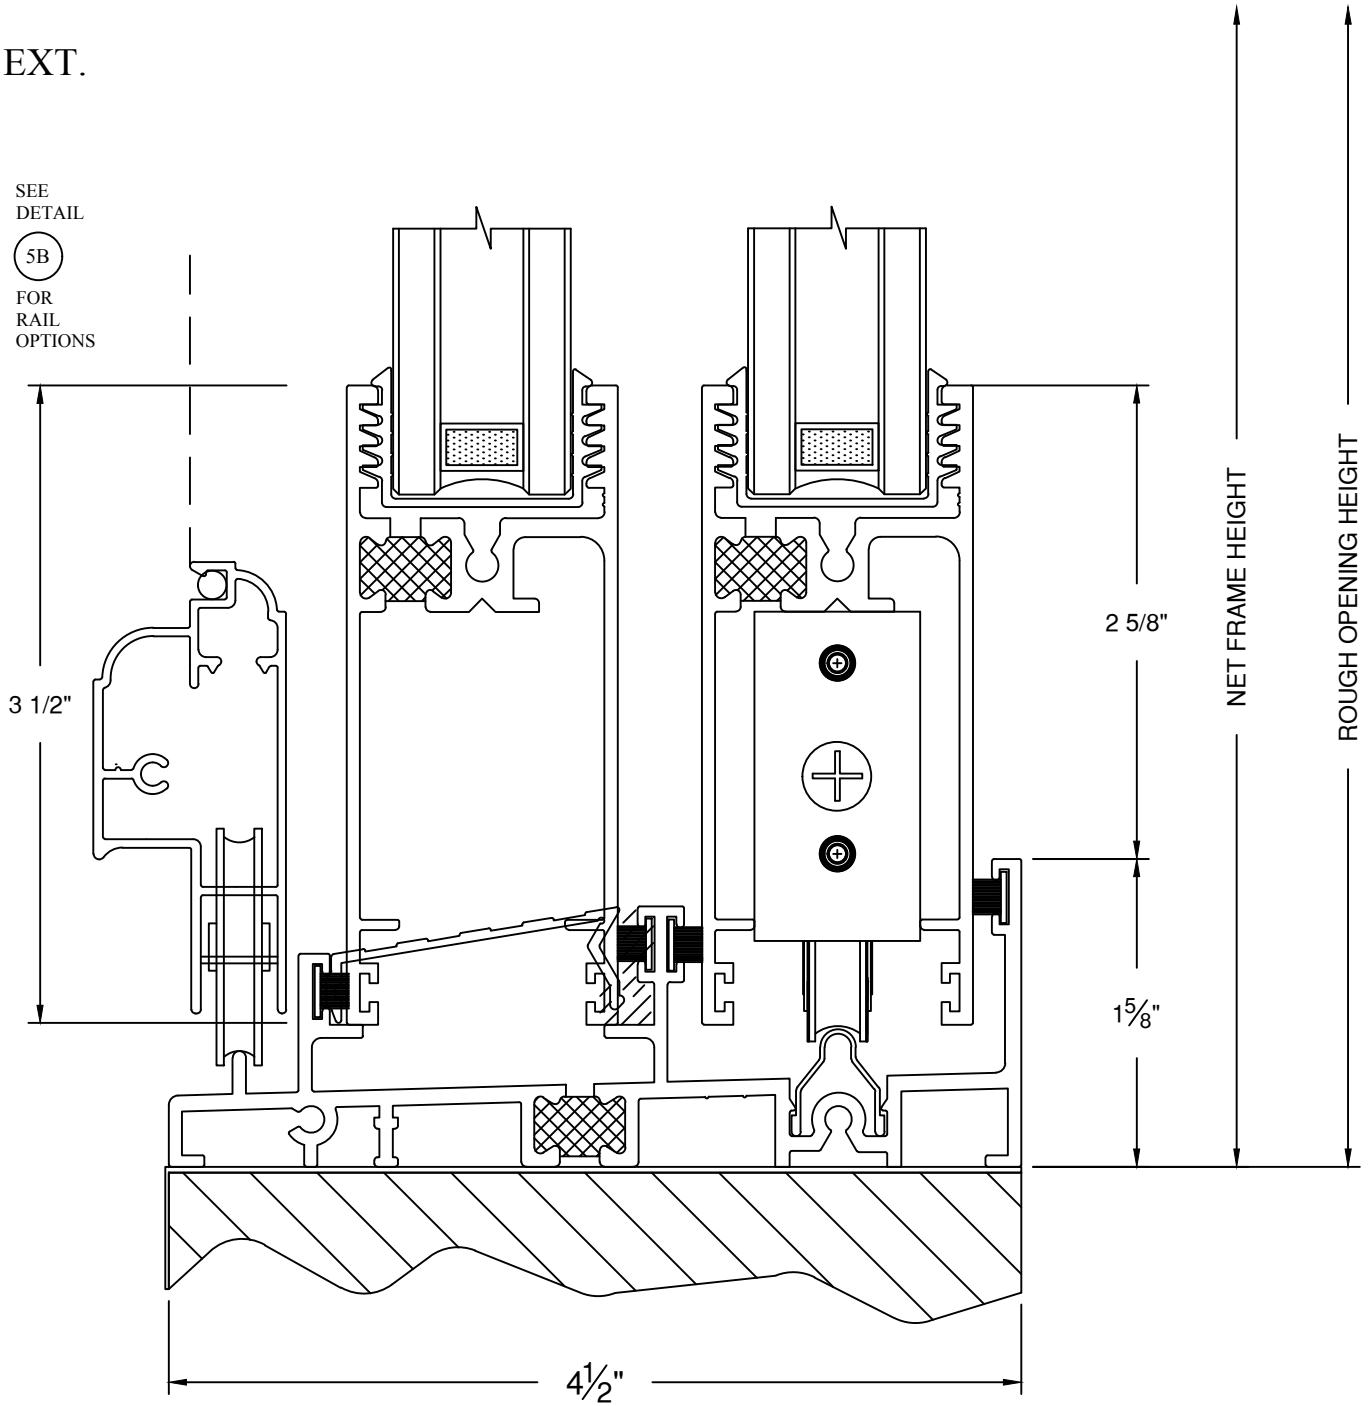




4500 series Standard Slide
DATE REVISED: 05-13-2013

EXT.


5B Standard Slide Rail Options

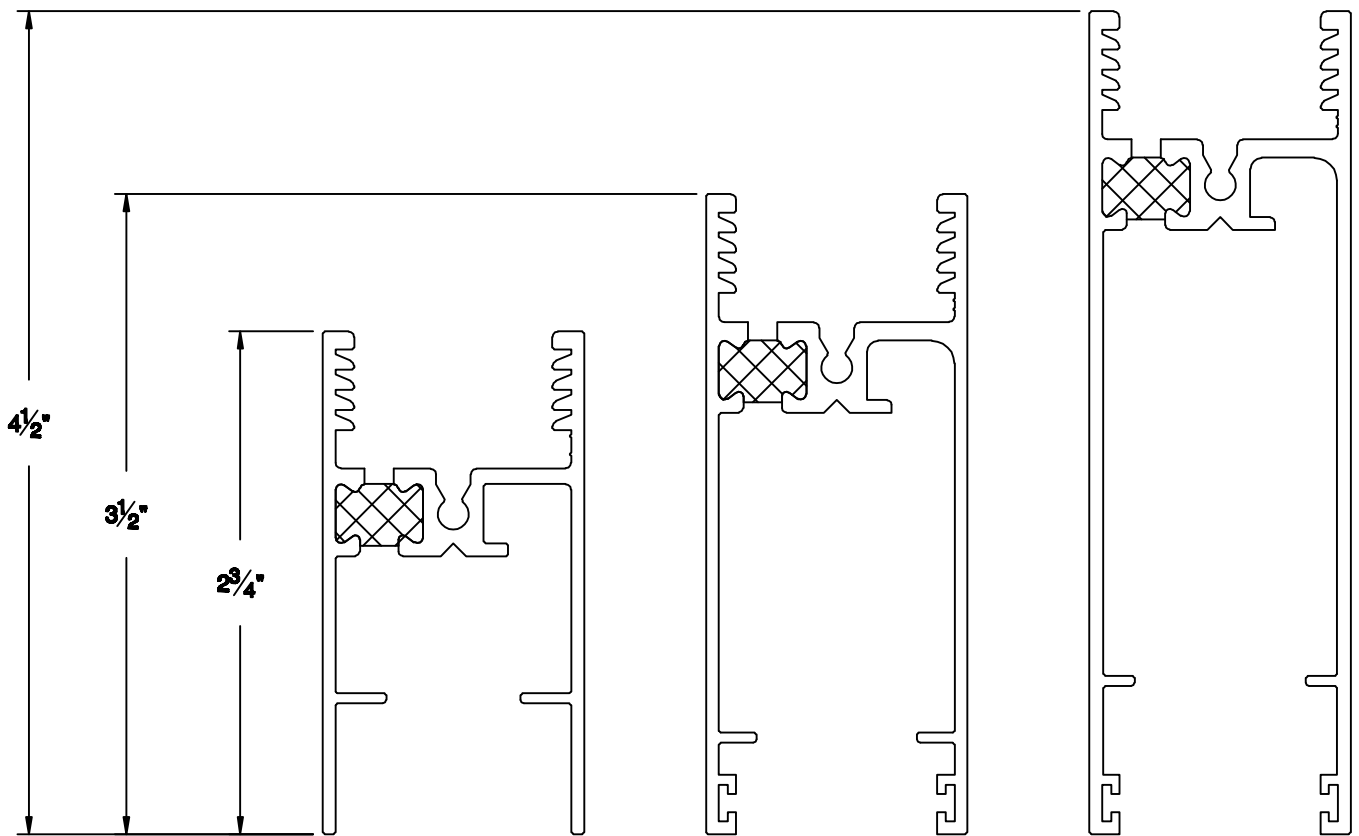

MONUMENTAL WINDOWS AND DOORS™

4500 series Standard Slide
DATE REVISED: 05-13-2013

6 Standard Slide B-Jamb

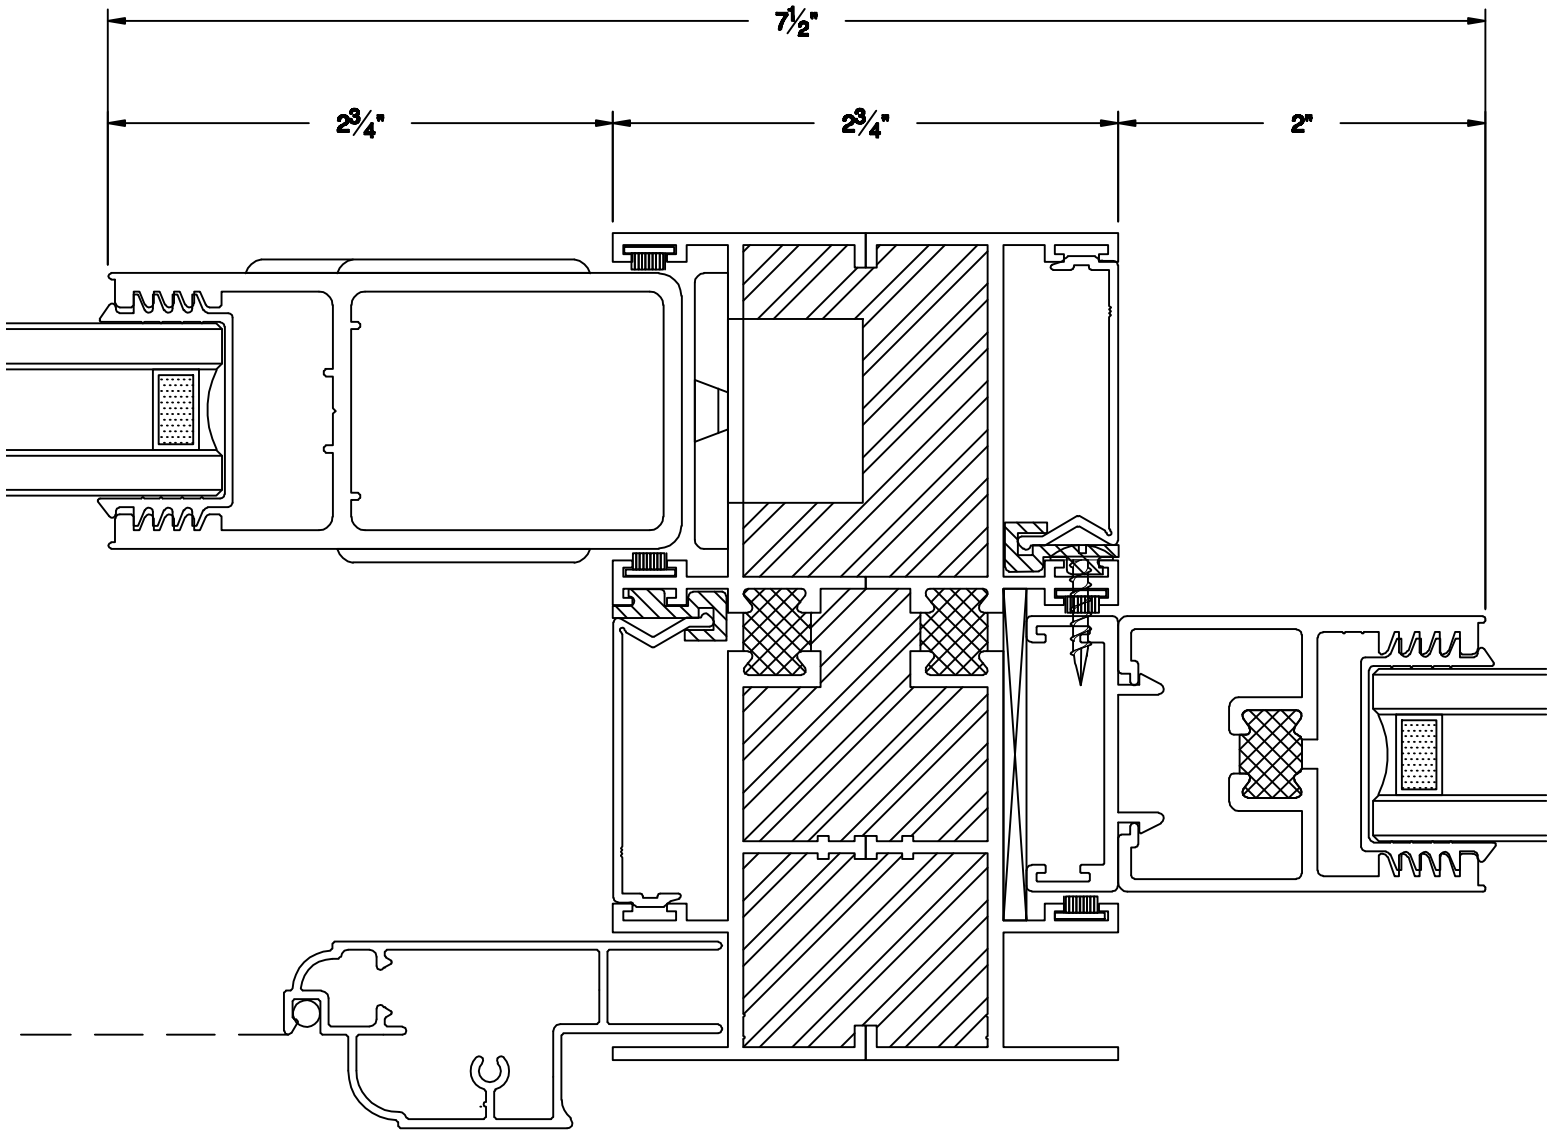


EXT.

MONUMENTAL WINDOWS AND DOORS™

4500 series Standard Slide
DATE REVISED: 05-13-2013

7 Standard Slide Fixed Lites


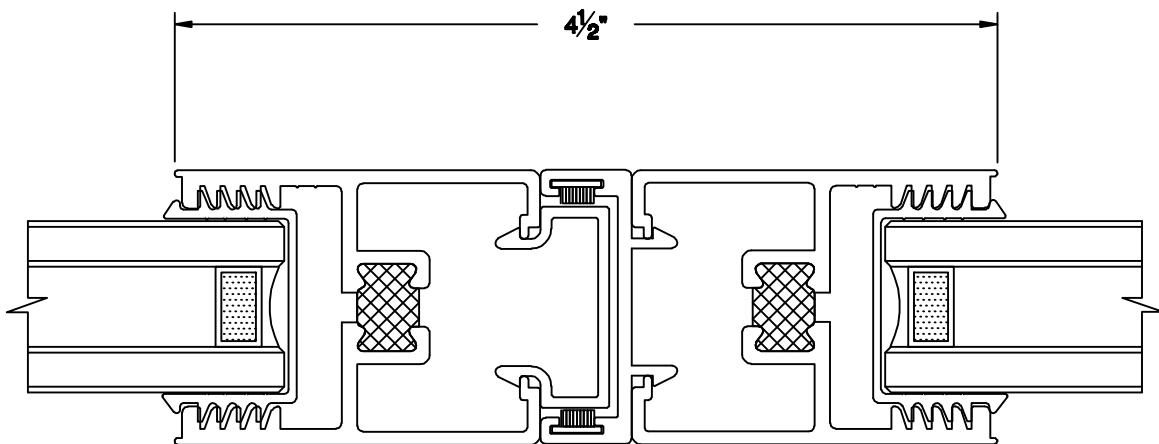


EXT.



4500 series Standard Slide
DATE REVISED: 05-13-2013

8 Standard Slide Meeting Stile

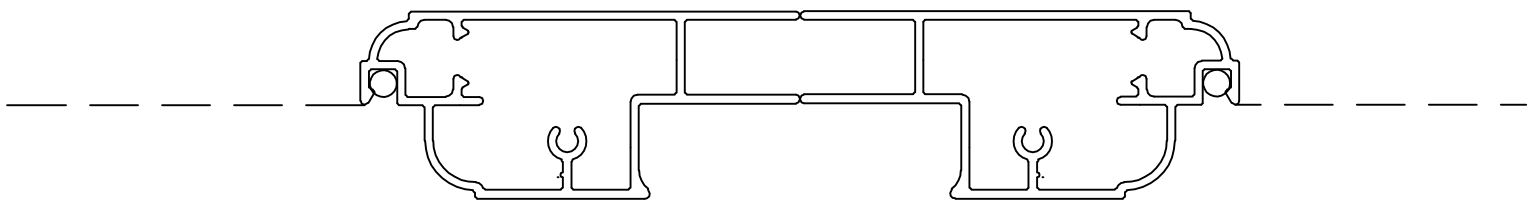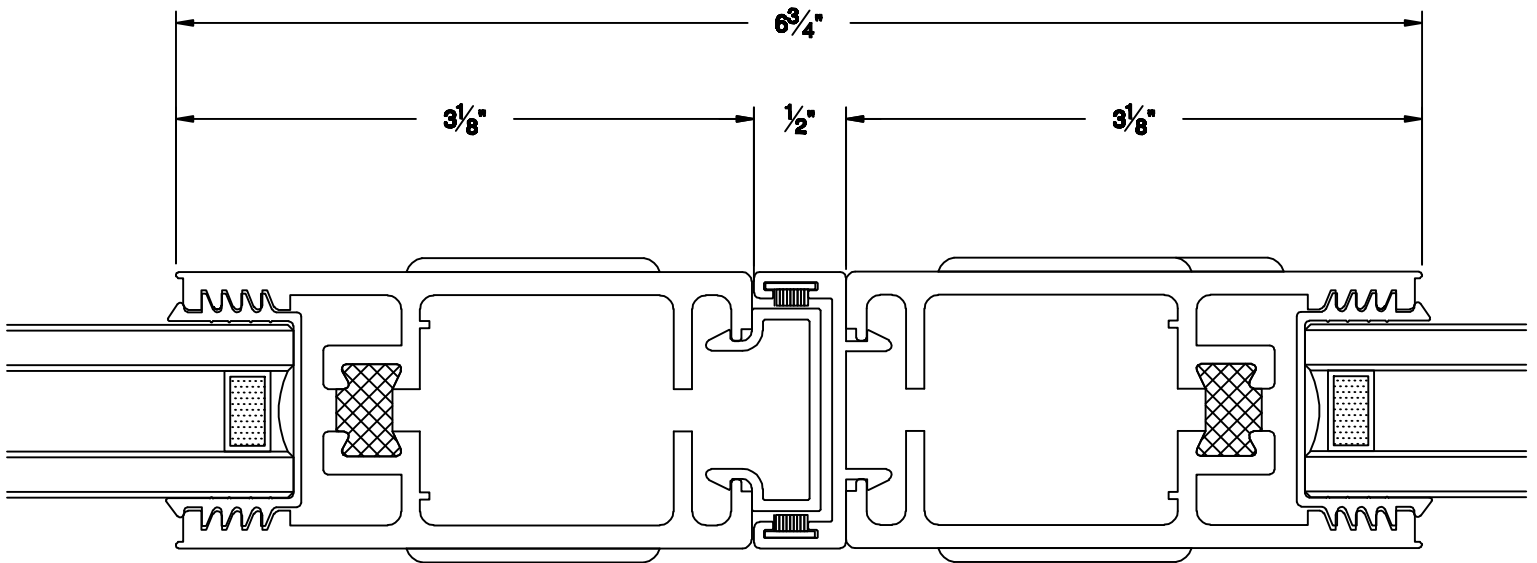

EXT.